


SAUNA ROOM PLAN

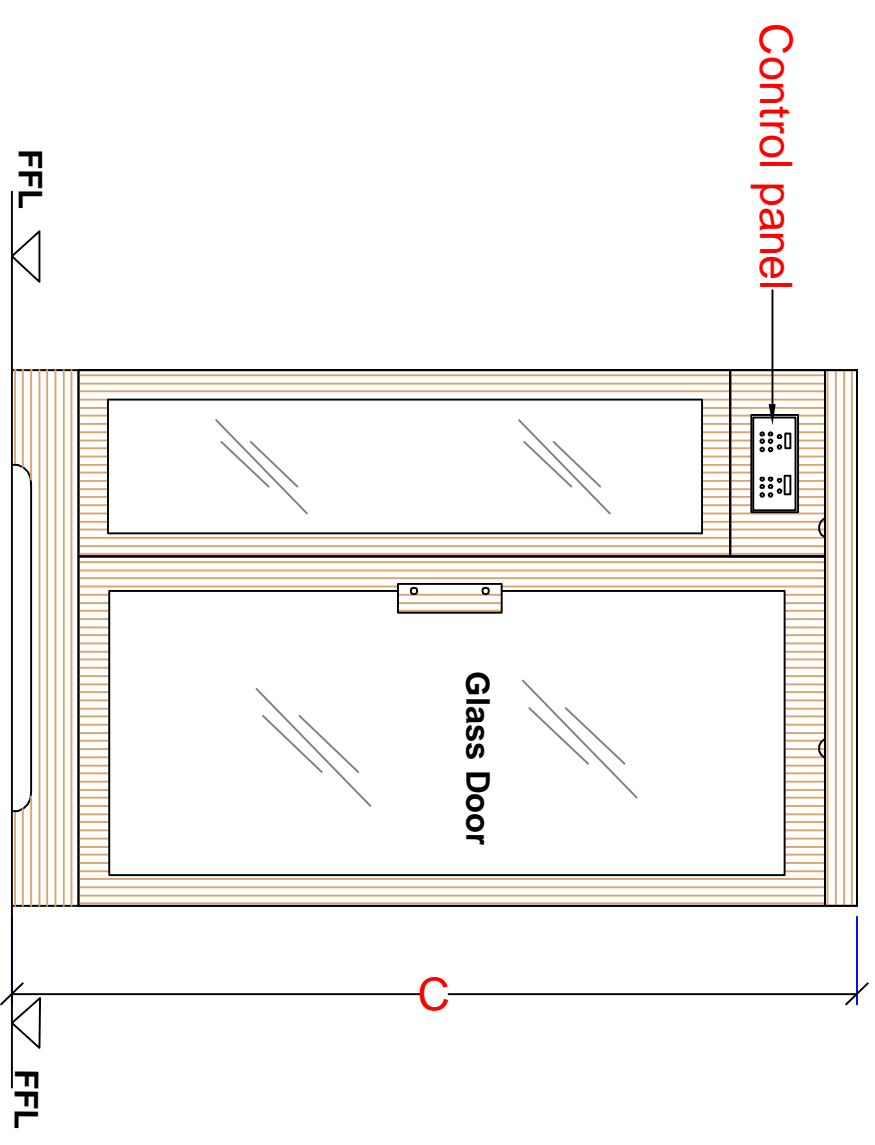


SAUNA FRONT ELEVATION

Model	Dimensions
IRH510BH	92 x 100 x 190
IRH520BH	112 x 111 x 195
IRH530BH	182 x 122 x 145
IRH540BH	182 x 152x 195

Installation Note:

- 1) Sauna is not suitable for installation in a wet area / Floor.
- 2) Separate power supply line is provided for sauna unit (dont use extension cords to connect).

INFRARED SAUNA ROOM

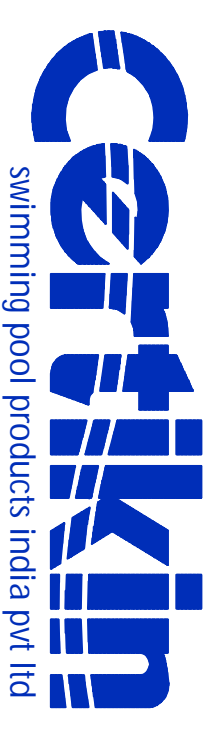

Drawn: Arunprasad

Scale: NTS

Date: 31/03/11

Checked: